


PLANTA SOTANO (1)

Sup. Const: 90,90 M²
 Sup. Útil: 80,60 M²

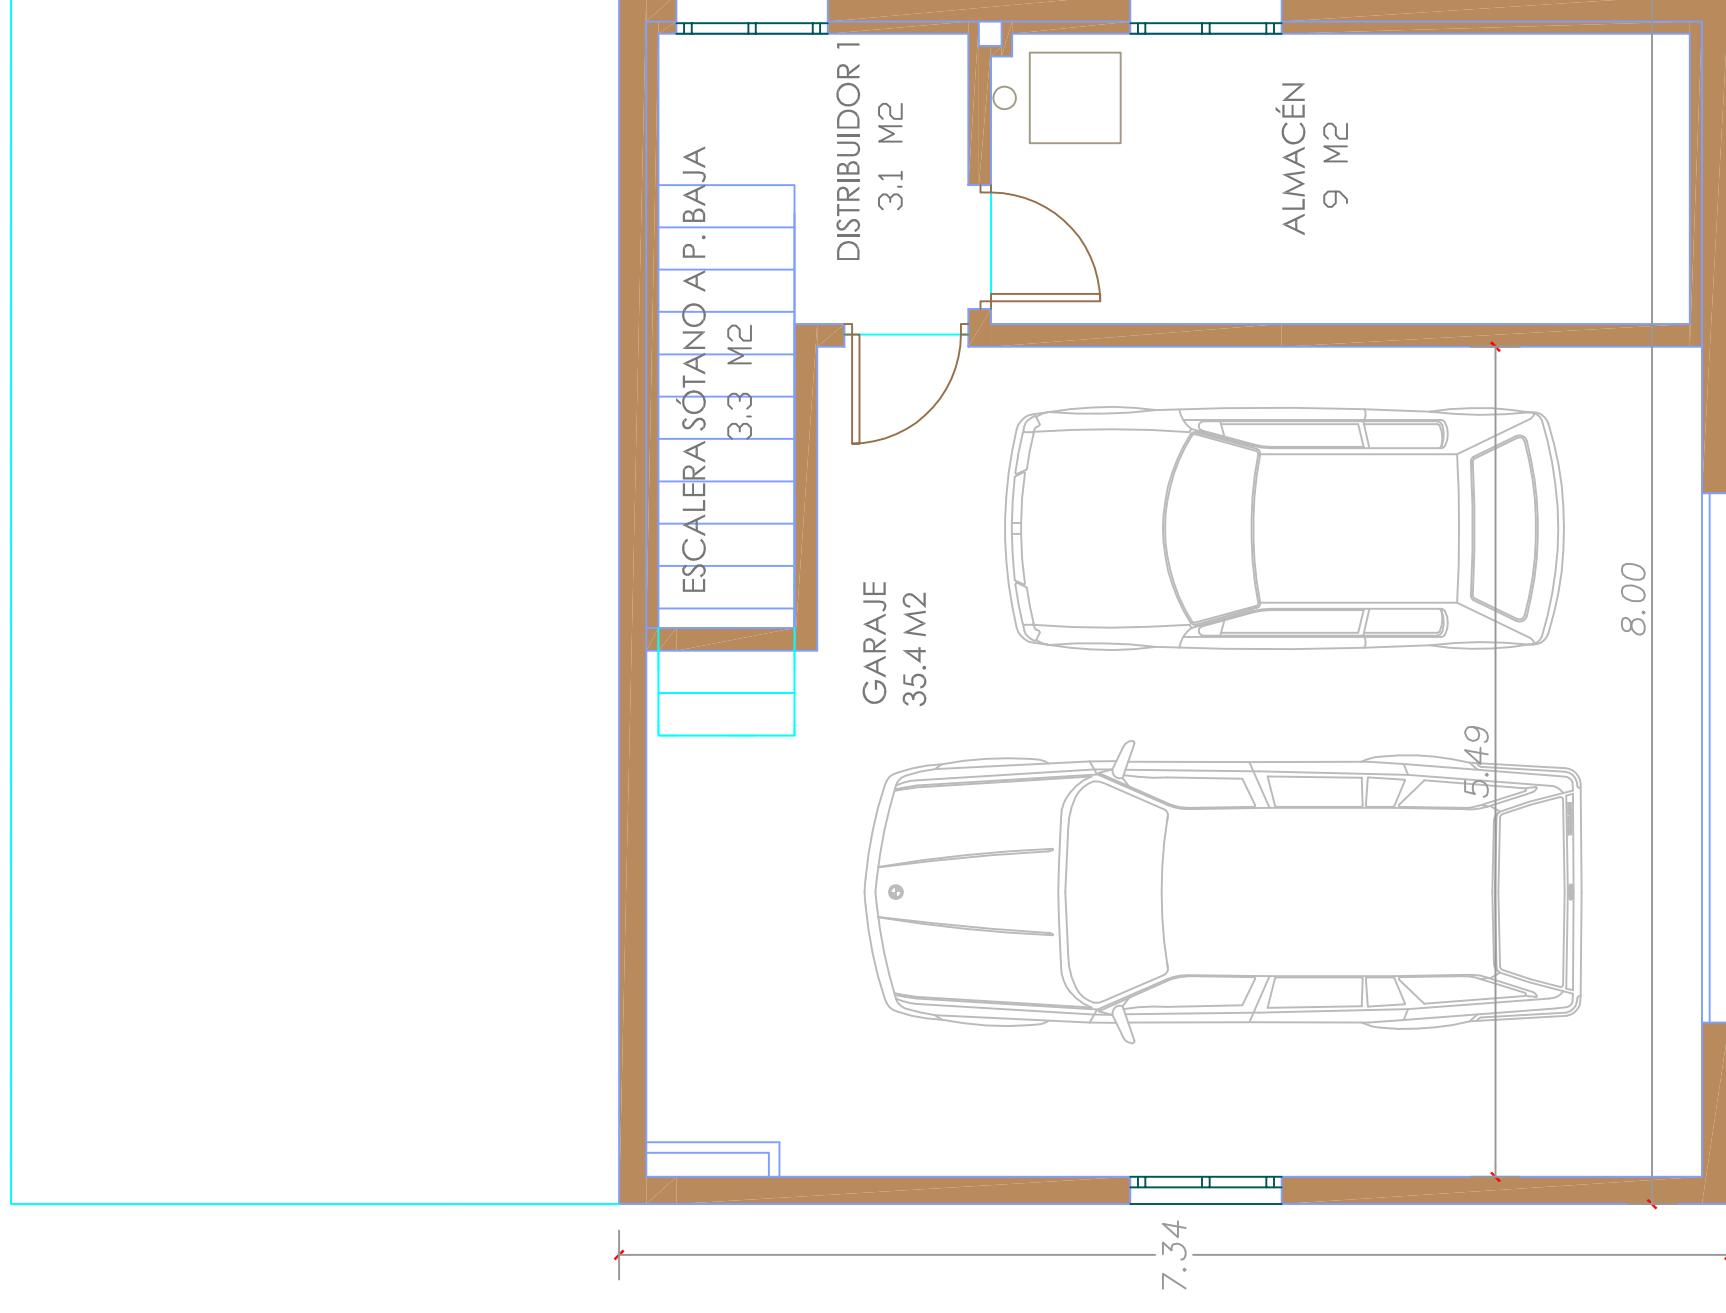

PLANTA SOTANO (2)

Sup. Const: 58,70 M²
 Sup. Útil: 50,80 M²

CASA CAM

PLANTA SOTERRANI (OPCIÓN 1 i OPCIÓ 2)

ESCALA 1/50